



ELEVATION VIEW

Double - Sliding Door
INTERIOR

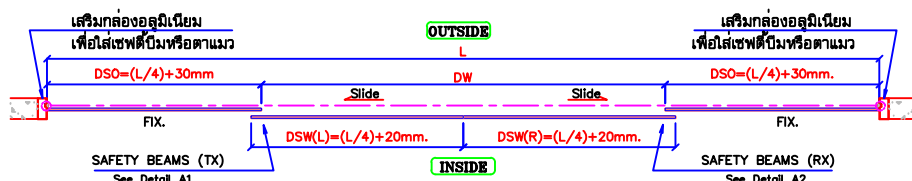


TOP VIEW





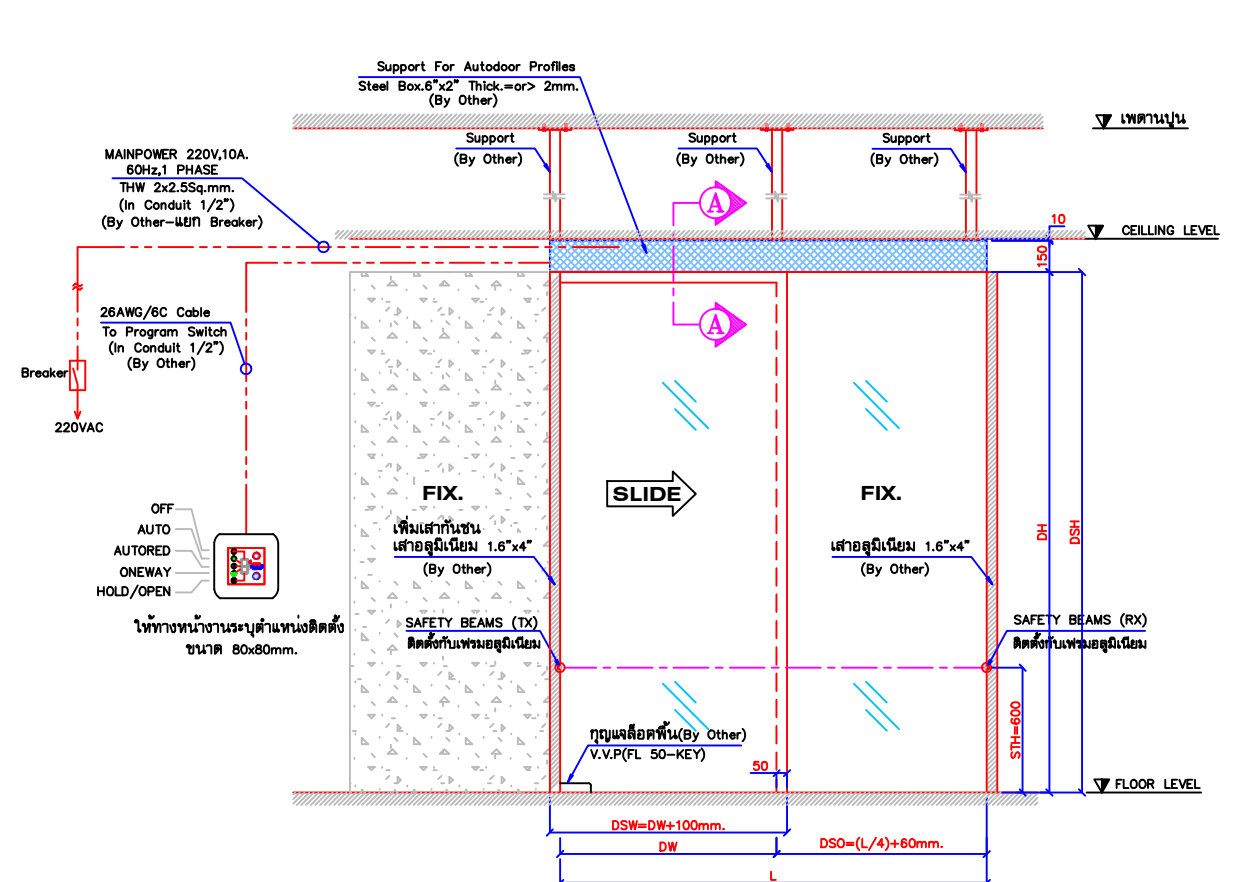


ELEVATION VIEW

Double - Sliding Door
INTERIOR

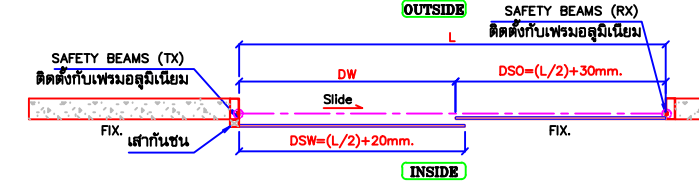

TOP VIEW

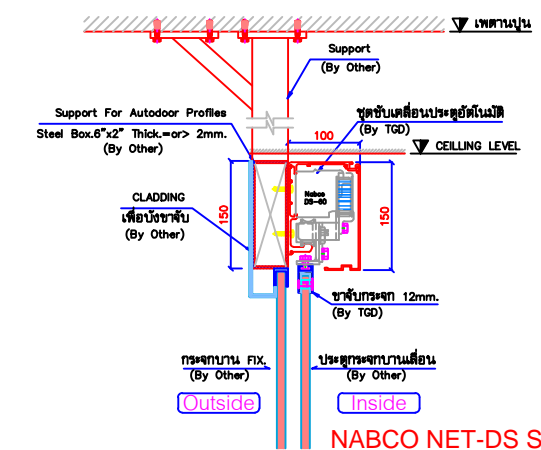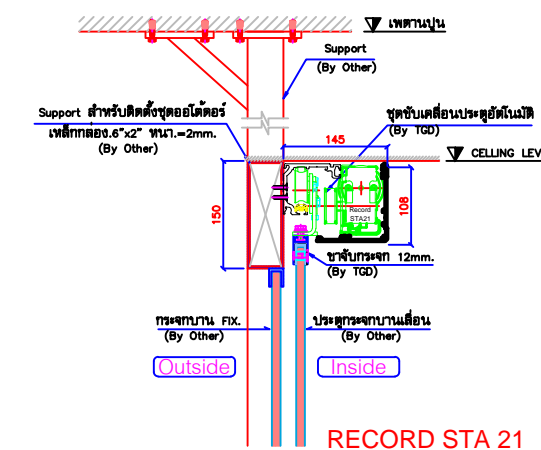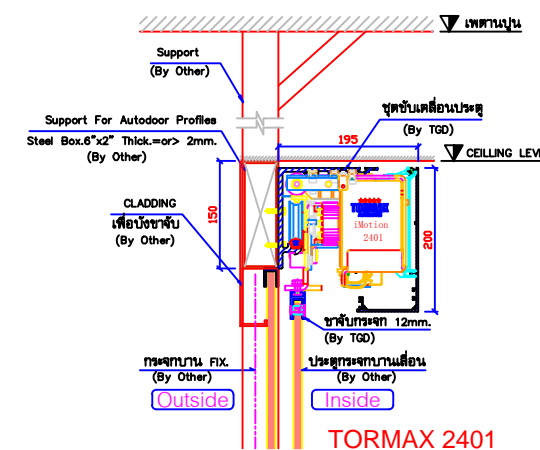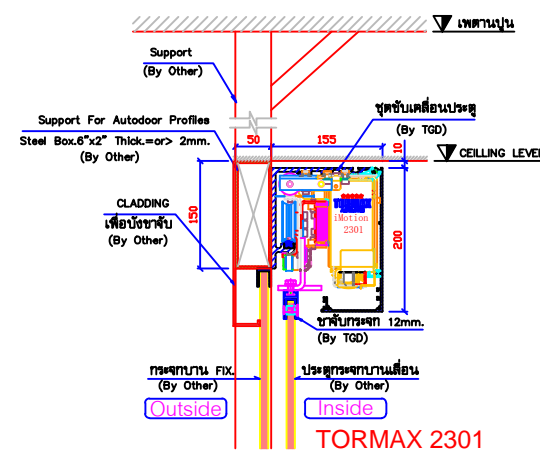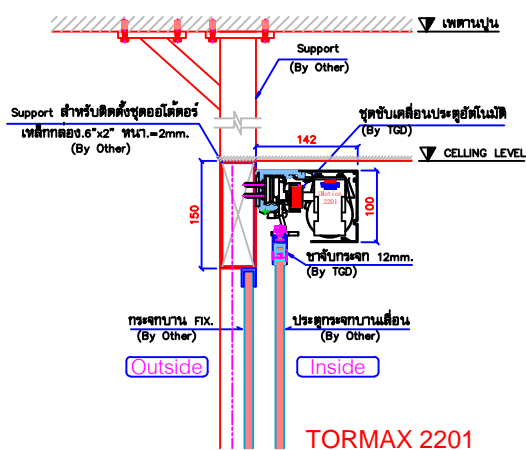

SECTION "A-A"

การติดตั้งชุดขับเคลื่อนประตู

TGD AUTOMATIC DOORS CO.,LTD.

TEL. 02 726-3177 FAX. 02 726-2366 www.tgd.co.th

TITLE : STANDARD INSTALLATION

DRAWN BY :

DRAWING No.

PROJECT NAME :

MODEL :

SALE PERSON :

CHECKED BY :

DWG-ST3-002

LOCATION :

SCALE : NTS

DATE (mm/dd/yy) :

APPROVED BY :

Sheet 2 Of 2

